



NOTE:
FOR ILLUSTRATION PURPOSE ONLY. NOT TO BE USED AS
CONSTRUCTION DRAWINGS.

FENCE DESIGN DETAILS

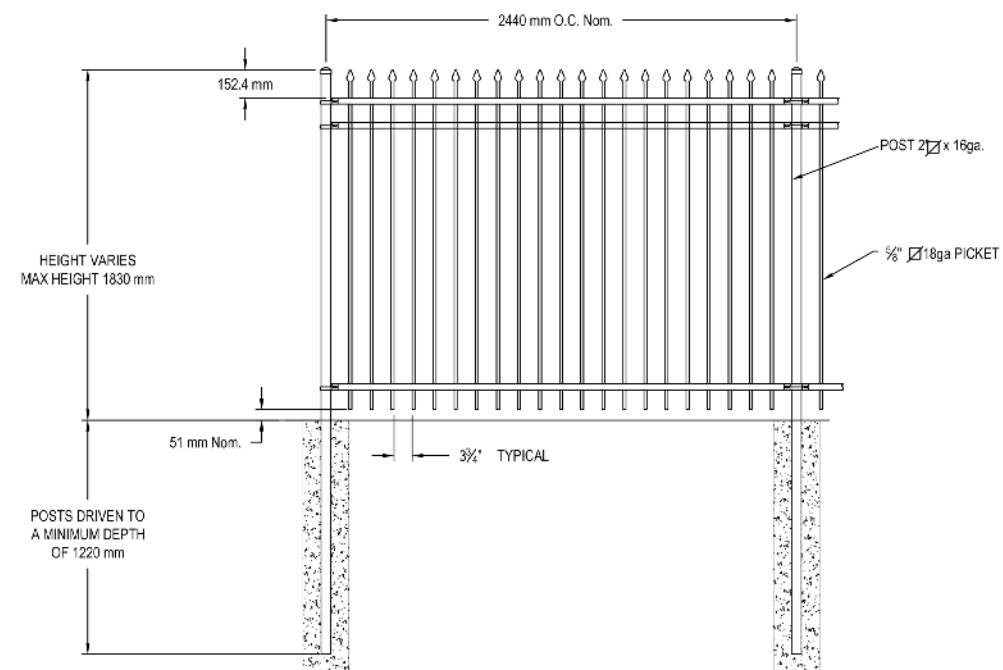

1 ORNAMENTAL ALUMINUM FENCE ELEVATION (TYP.)
NTS

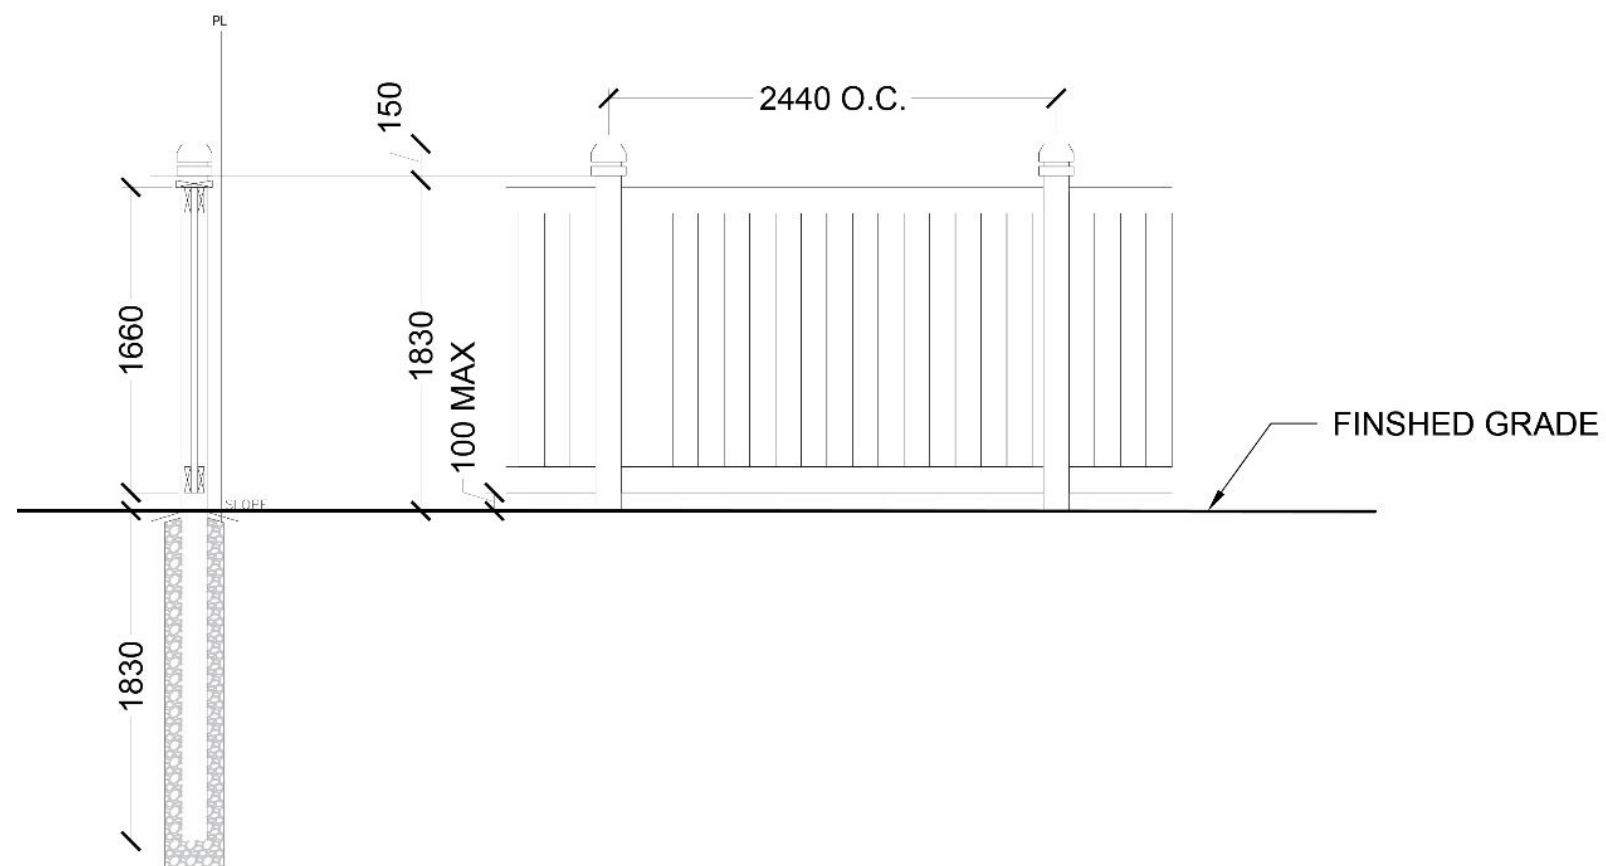

2 WOODEN FENCE ELEVATION (TYP.)
NTS



PROJECT
PHASE 1
TOUROND CREEK,
ST. ADOLPHE, MB



DATE 10/18/2022